

pronájem
zahradky


SITUACE OSADY „TESLOV“



pronájem
zahradky

SEZNAM ZAHŘÁDKAŘŮ

1	19
2	20
3	21
4	22
5	23
6	24
7	25
8	26
9	27
0	28
1	29
2	30
3	31
4	32
5	33
6	34
7	35

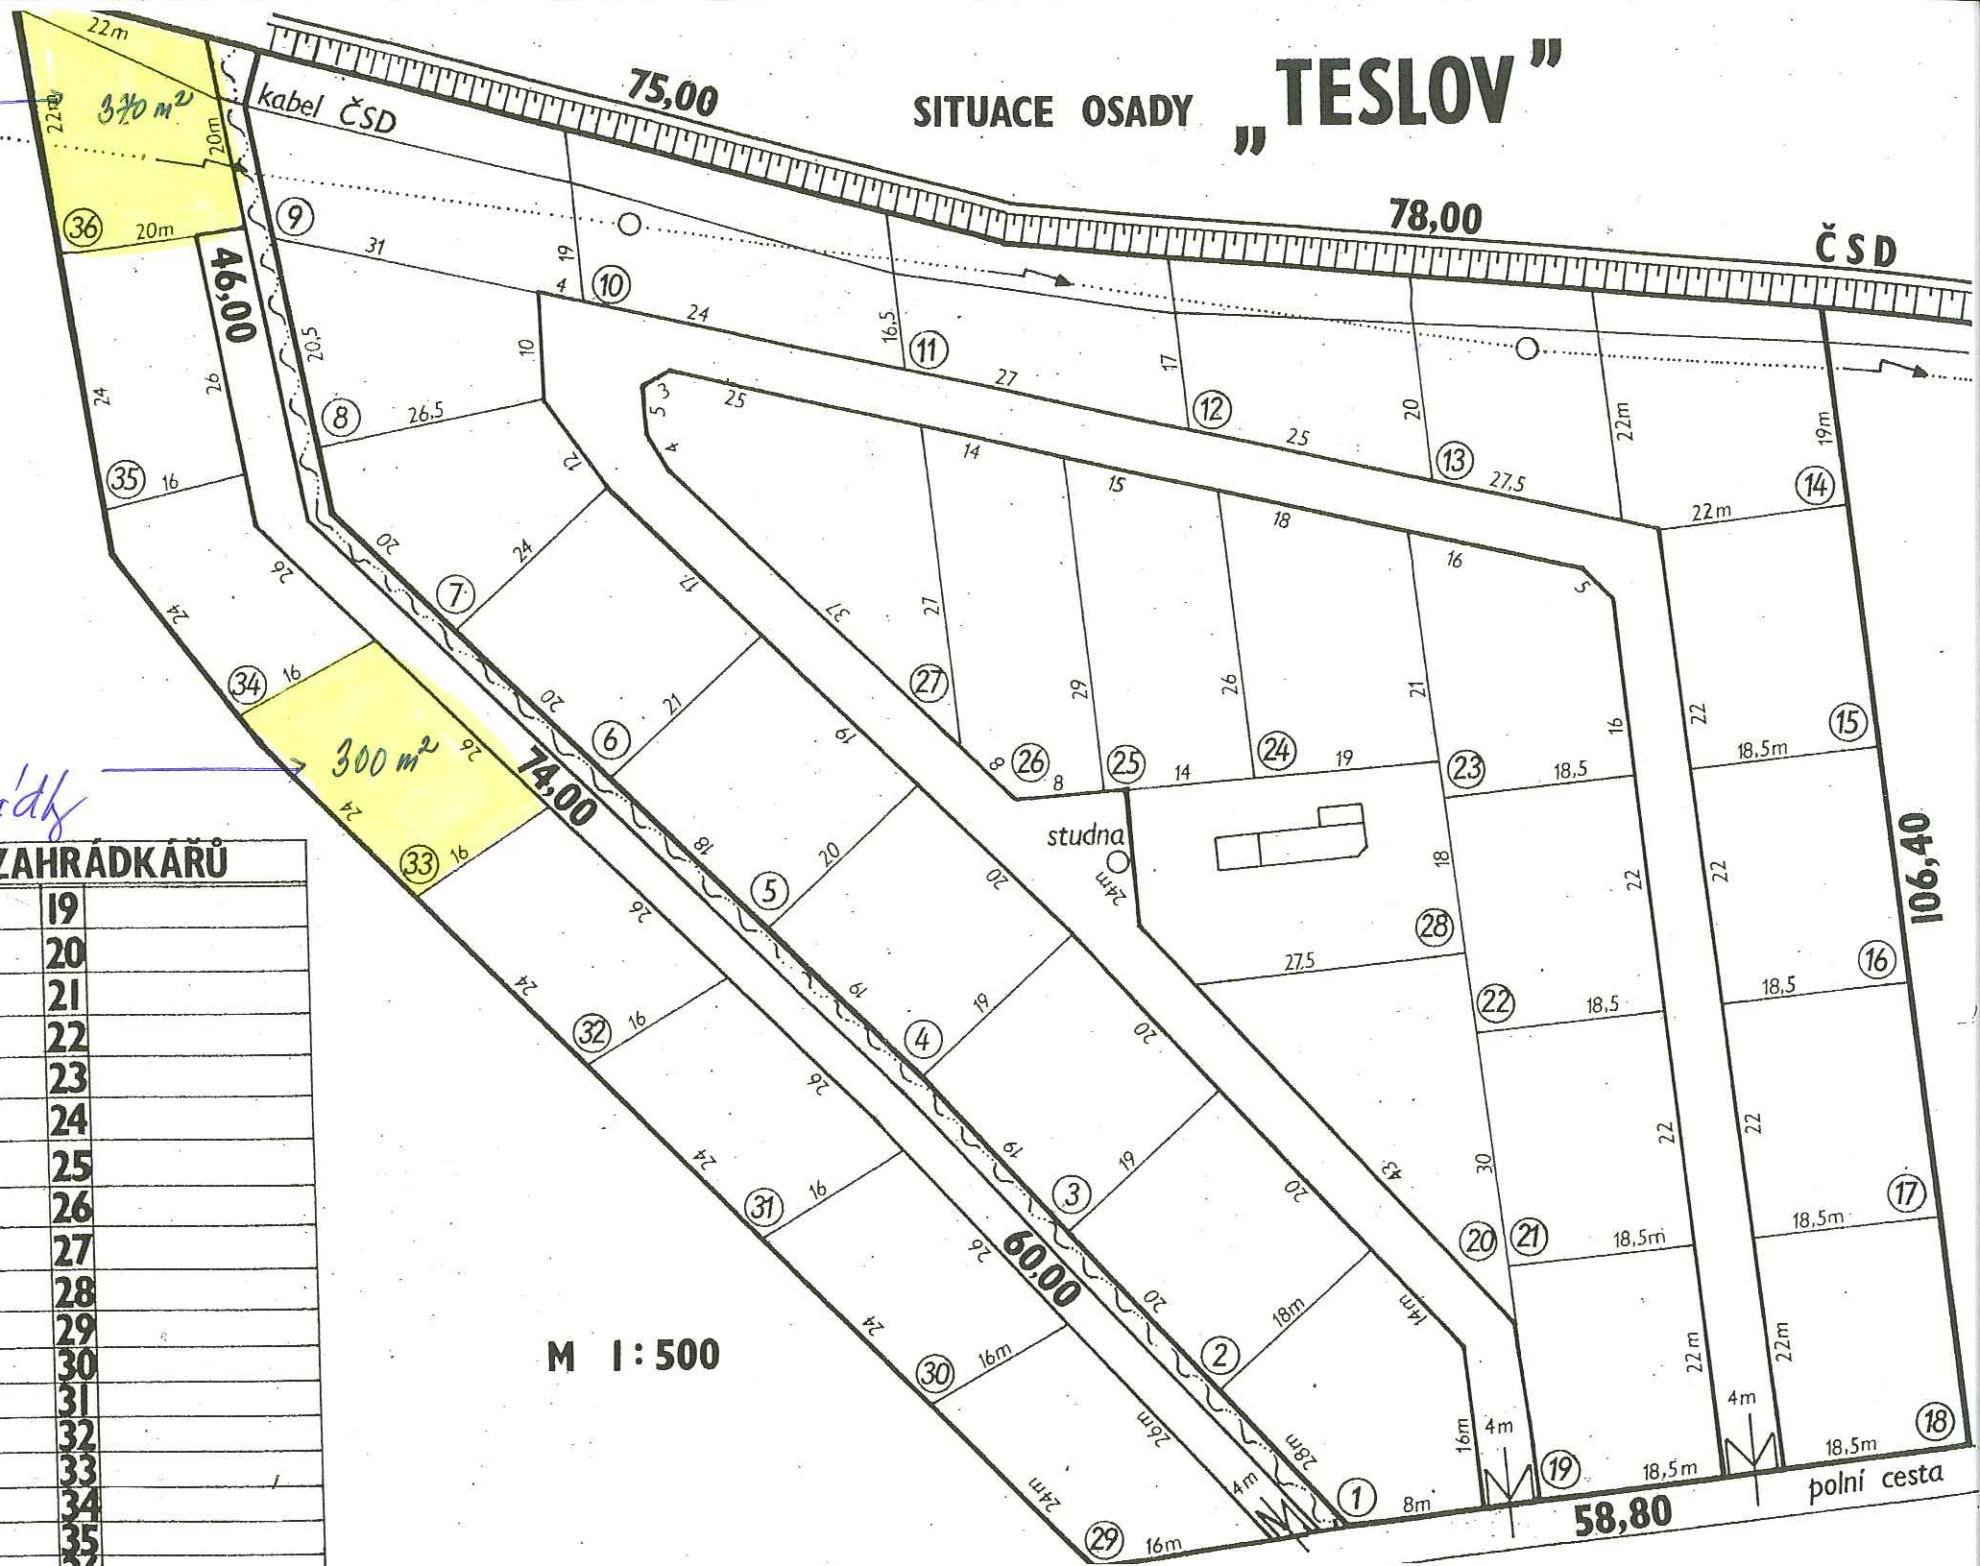

M 1:500

58,80

polní cesta